


WINDOWS:		DOORS:		PLUMBING:		DB BOARD:		LIGHTS:		PLUGS:		OTHER:	
900 x 900 T/HUNG	3	EXT. C/DECK	1	TOILET	1	SURFACE MOUNTED	Y	DBL. FLUORESCENT	2	SGL. 16 amp	2	JACKS (screw in)	Y
600 x 600 T/HUNG	1	INT. C/DECK	1	BASIN	1	EARTH LEAKAGE	Y	BOWL FITTING	1	LIGHT SWITCHES	2	SLABS	Y
OBS						220 V	Y	EXT. FITTING	1			STEPS	Y
												VINYL FLOOR	Y

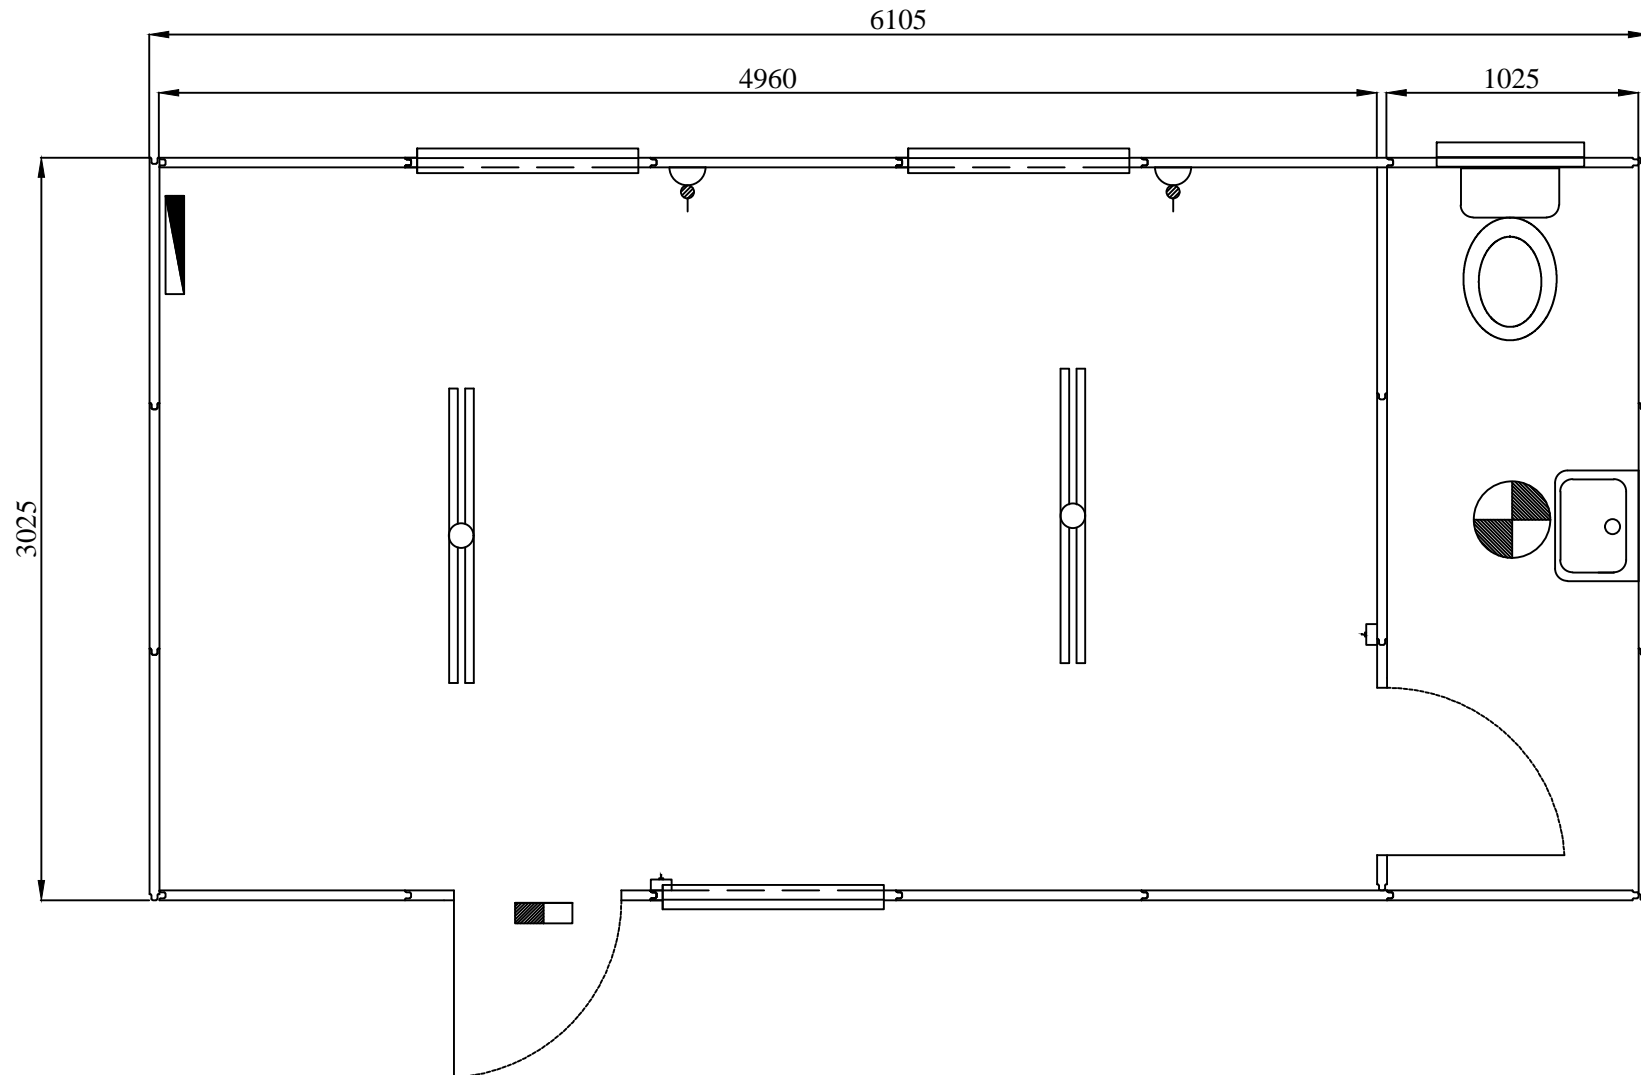

ISSUED FOR  
YOUR APPROVAL



1 Fonda Place,  
Yaldwyn Road, Jet Park  
P.O. Box 619, Isando 1600

Tel (011) 397 - 8150  
Fax (011) 397 - 8155  
E-mail: sales@abacusspace.co.za

SCALE: 1 : 20 @ A3

DRAWN	BA Masilela		
DATE	22-02-2010		
APPROVED			
ISSUE	1	DATE	26-02-2010

DRAWING NO  
**ABP10**

TITLE  
CLIENT:  
DESCRIPTION: 3 x 6m Office & Ablution