


| WINDOWS: | | DOORS: | | PLUMBING: | | DB BOARD: | | LIGHTS: | | PLUGS: | | OTHER: | |
|------------------|---|-------------|---|-----------|--|-----------------|---|------------------|---|------------------|---|------------------|---|
| 900 x 900 T/HUNG | 3 | EXT. C/DECK | 1 | | | SURFACE MOUNTED | Y | DBL. FLUORESCENT | 2 | SGL. 16 amp | 2 | JACKS (screw in) | Y |
| | | | | | | EARTH LEAKAGE | Y | EXT.FITTING | 1 | DBL LIGHT SWITCH | 1 | SLABS | Y |
| | | | | | | 220 V | Y | | | | | STEPS | Y |
| | | | | | | | | | | | | VINYL FLOOR | Y |

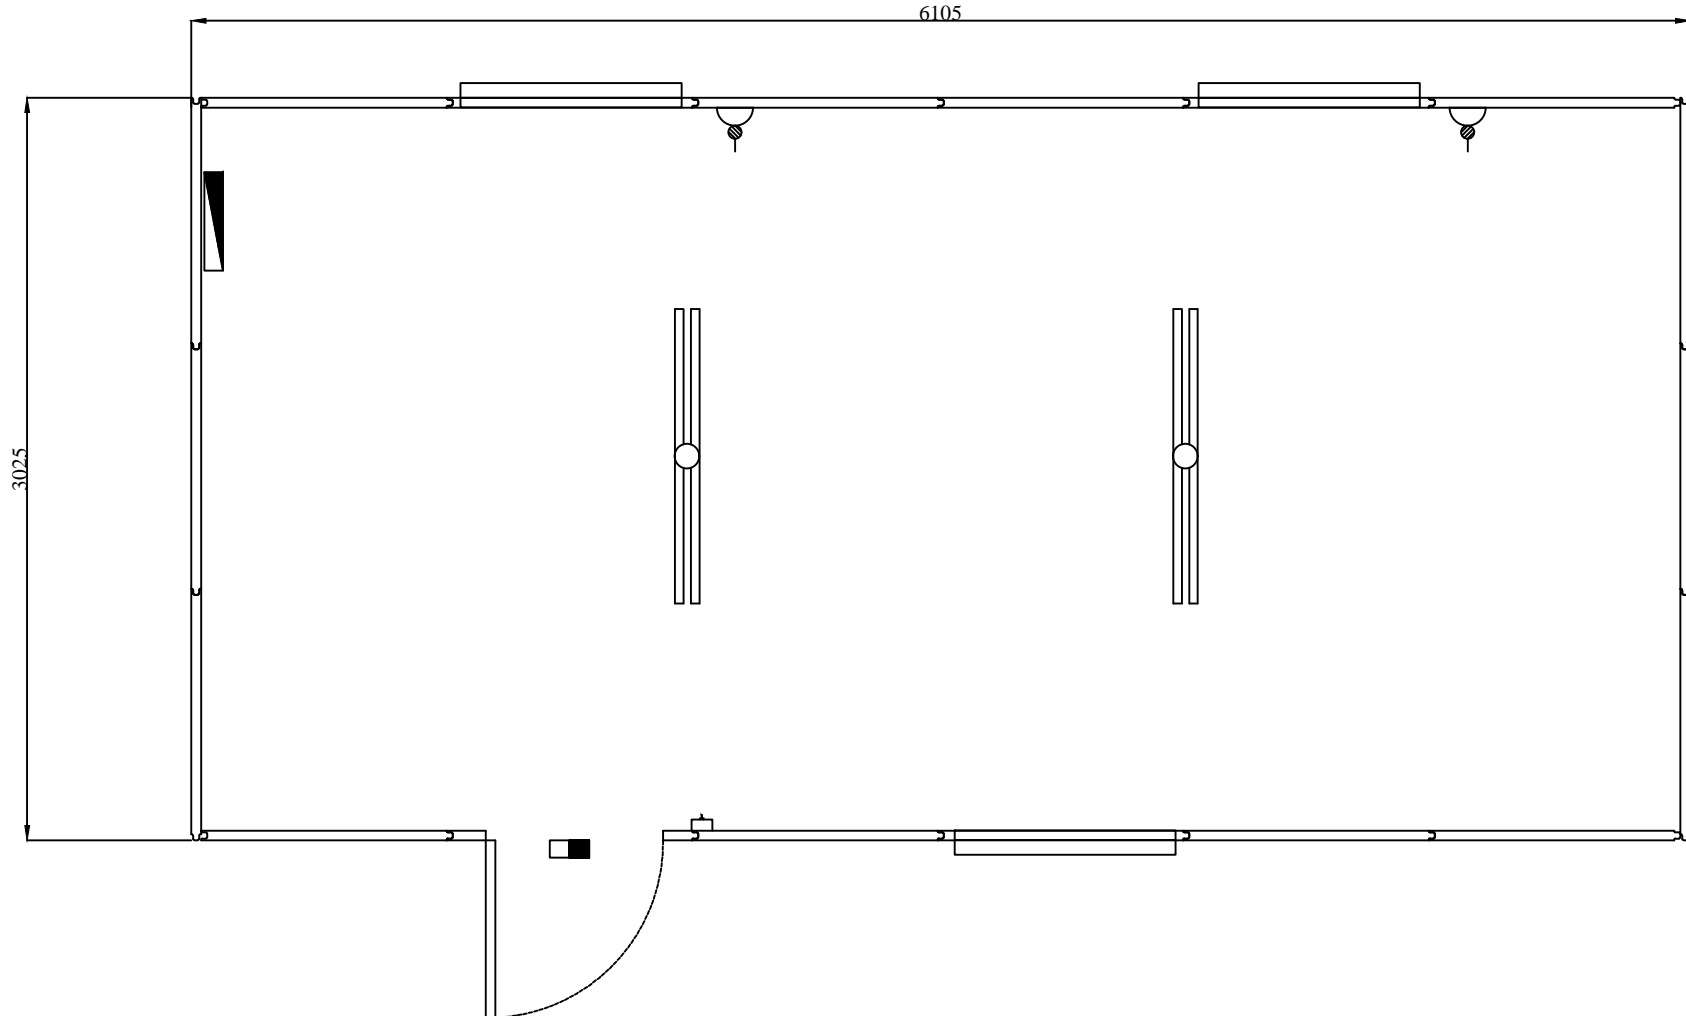

ISSUED FOR
YOUR APPROVAL



1 Fonda Place,
Yaldwyn Road, Jet Park
P.O. Box 619, Isando 1600

Tel (011) 397 - 8150
Fax (011) 397 - 8155
E-mail: sales@abacusspace.co.za

| | | |
|---------------|-------------|-----------------|
| SCALE: 1 : 30 | | @ A3 |
| DRAWN | BA Masilela | |
| DATE | 22-08-2008 | |
| APPROVED | | |
| ISSUE | 1 | DATE 26-01-2010 |

DRAWING NO

ABP1

TITLE

CLIENT:
DESCRIPTION: 3 x 6m OPEN PLAN