


WINDOWS:		DOORS:		PLUMBING:		DB BOARD:		LIGHTS:		PLUGS:		OTHER:	
900 x 900 T/HUNG	5	EXT. C/DECK	1			SURFACE MOUNTED	Y	DBL. FLUORESCENT	3	SGL. 16 amp	3	JACKS (screw in)	Y
						EARTH LEAKAGE	Y	EXT. FITTING	1	DBL LIGHT SWITCH	1	SLABS	Y
						220 V	Y					STEPS	Y
												VINYL FLOOR	Y

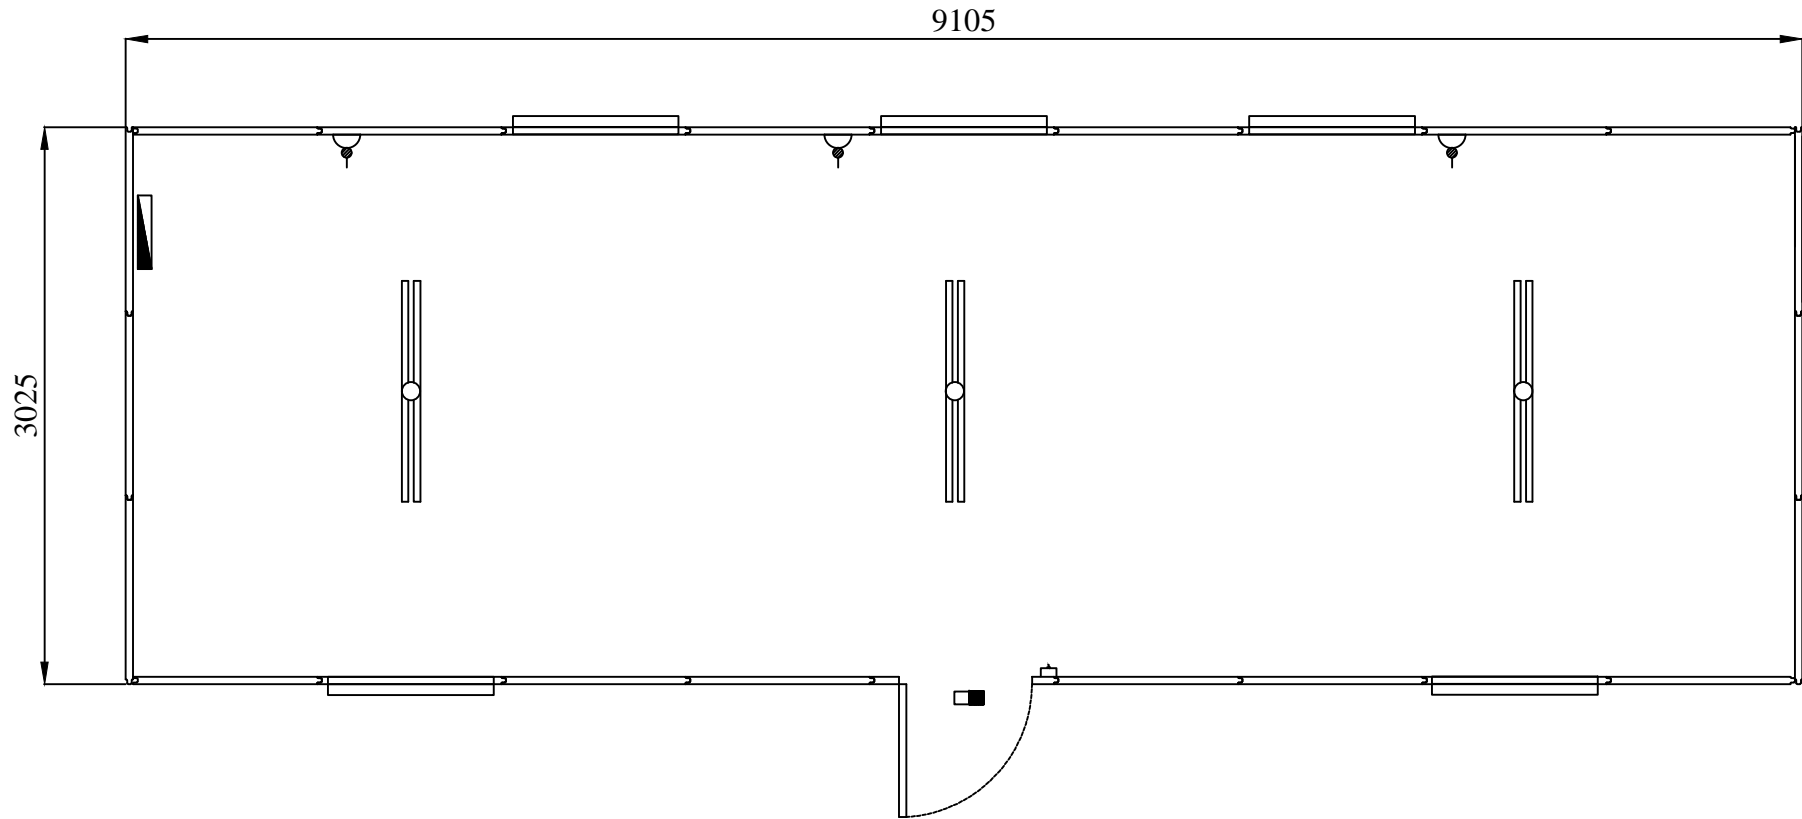

ISSUED FOR  
YOUR APPROVAL



1 Fonda Place,  
Yaldwyn Road, Jet Park  
P.O. Box 619, Isando 1600

Tel (011) 397 - 8150  
Fax (011) 397 - 8155  
E-mail: sales@abacusspace.co.za

SCALE: 1 : 40 @ A4

DRAWN	KAREL BIETJE		
DATE	29-10-2008		
APPROVED			
ISSUE	1	DATE	29-10-2008

DRAWING NO  
**ABP 2**

TITLE  
CLIENT:  
DESCRIPTION: 3 X 9 OPEN PLAN