


WINDOWS:		DOORS:		PLUMBING:		DB BOARD:		LIGHTS:		PLUGS:		OTHER:	
600 x 600 OBS	8	EXT. C/DECK	1	TOILETS	6	SURFACE MOUNTED	Y	BOWL FITTING	3	LIGHT SWITCH	1	JACKS (screw in)	Y
		INT. C/DECK	6	BASINS	4	EARTH LEAKAGE	Y	EXT. FITTING	1	DOUBLE		SLABS	Y
						220 V	Y					STEPS	Y
												VINYL FLOOR	Y

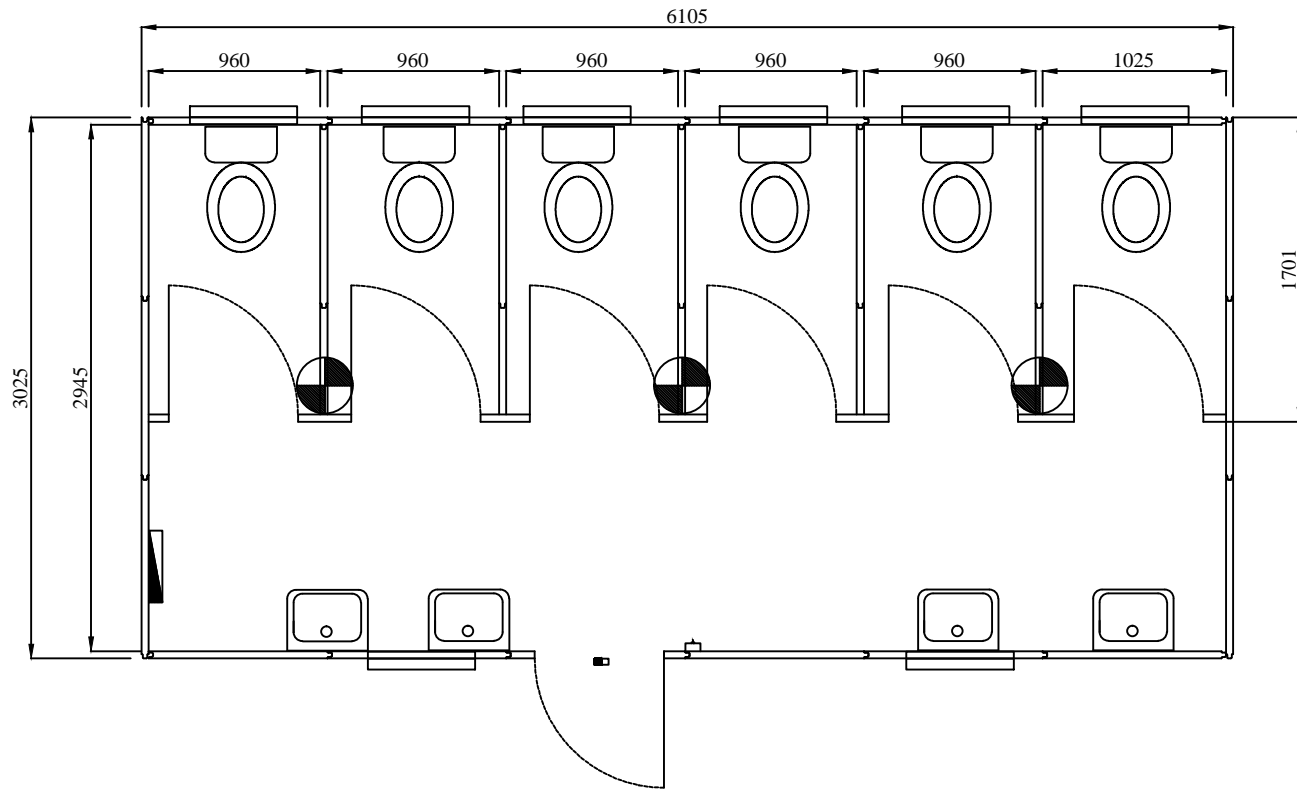

ISSUED FOR
YOUR APPROVAL



1 Fonda Place,
Yaldwyn Road, Jet Park
P.O. Box 619, Isando 1600

Tel (011) 397 - 8150
Fax (011) 397 - 8155
E-mail: sales@abacusspace.co.za

SCALE: 1 : 30 @ A3

DRAWN	BA Masilela		
DATE	22-08-2008		
APPROVED			
ISSUE	1	DATE	26-01-2010

DRAWING NO

ABP15

TITLE

CLIENT:

DESCRIPTION: 3 x 6m ABLUTION