


WINDOWS:		DOORS:		PLUMBING:		DB BOARD:		LIGHTS:		PLUGS:		OTHER:	
900 x 1200 alum	5	EXT. C/DECK (std size)	1			SURFACE MOUNTED	Y	DBL. FLOURESCENT	4	SGL. 16 amp	1	JACKS (screw in)	Y
900 x 900 alum	4					EARTH LEAKAGE	Y	EXT. FITTING	1	LIGHT SWITCHES	1	SLABS	Y
B/BURGLAR	1					220 V	Y					STEPS	Y
												VINYL FLOOR	Y
												PIN BOARD	2
												CHALK BOARD	2
												VERANDAH	Y
												GUTTER & D/PIPES	Y

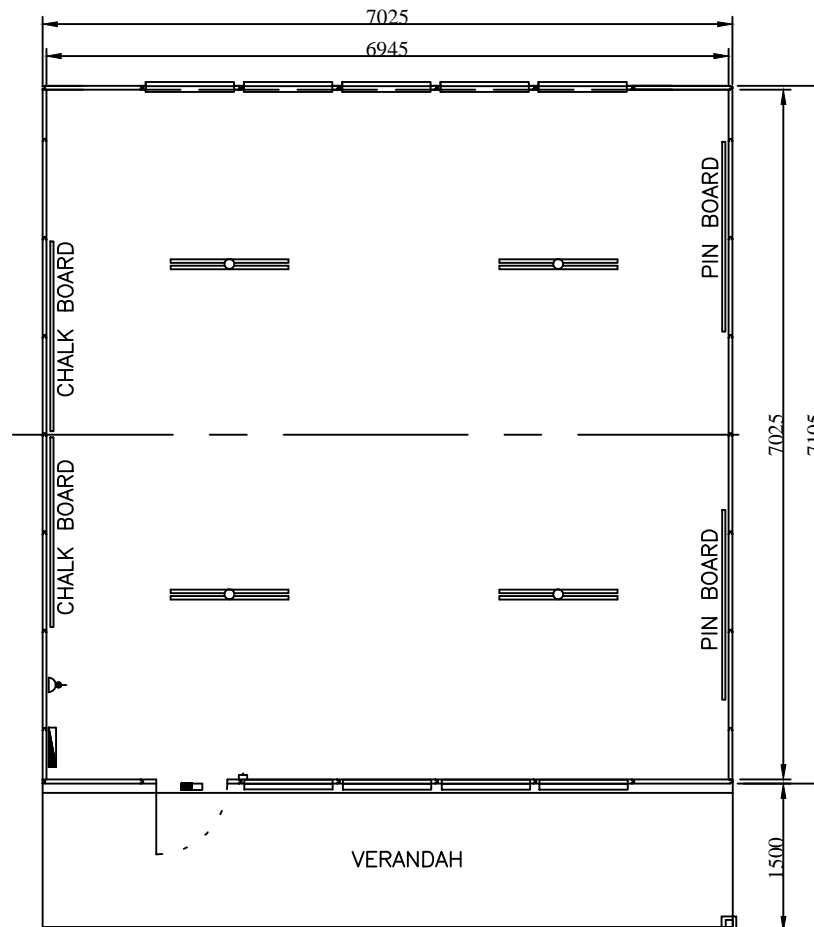

ISSUED FOR
YOUR APPROVAL



1 Fonda Place,
Yaldwyn Road, Jet Park
P.O. Box 619, Isando 1600

Tel (011) 397 - 8150
Fax (011) 397 - 8155
E-mail: sales@abacusspace.co.za

SCALE: 1 : 75 @ A4

DRAWN	BA Masilela		
DATE	26-02-2010		
APPROVED			
ISSUE	1	DATE	26-02-2010

DRAWING NO

N500 A

TITLE

CLIENT:
DESCRIPTION: 7 x 7m CLASSROOM